



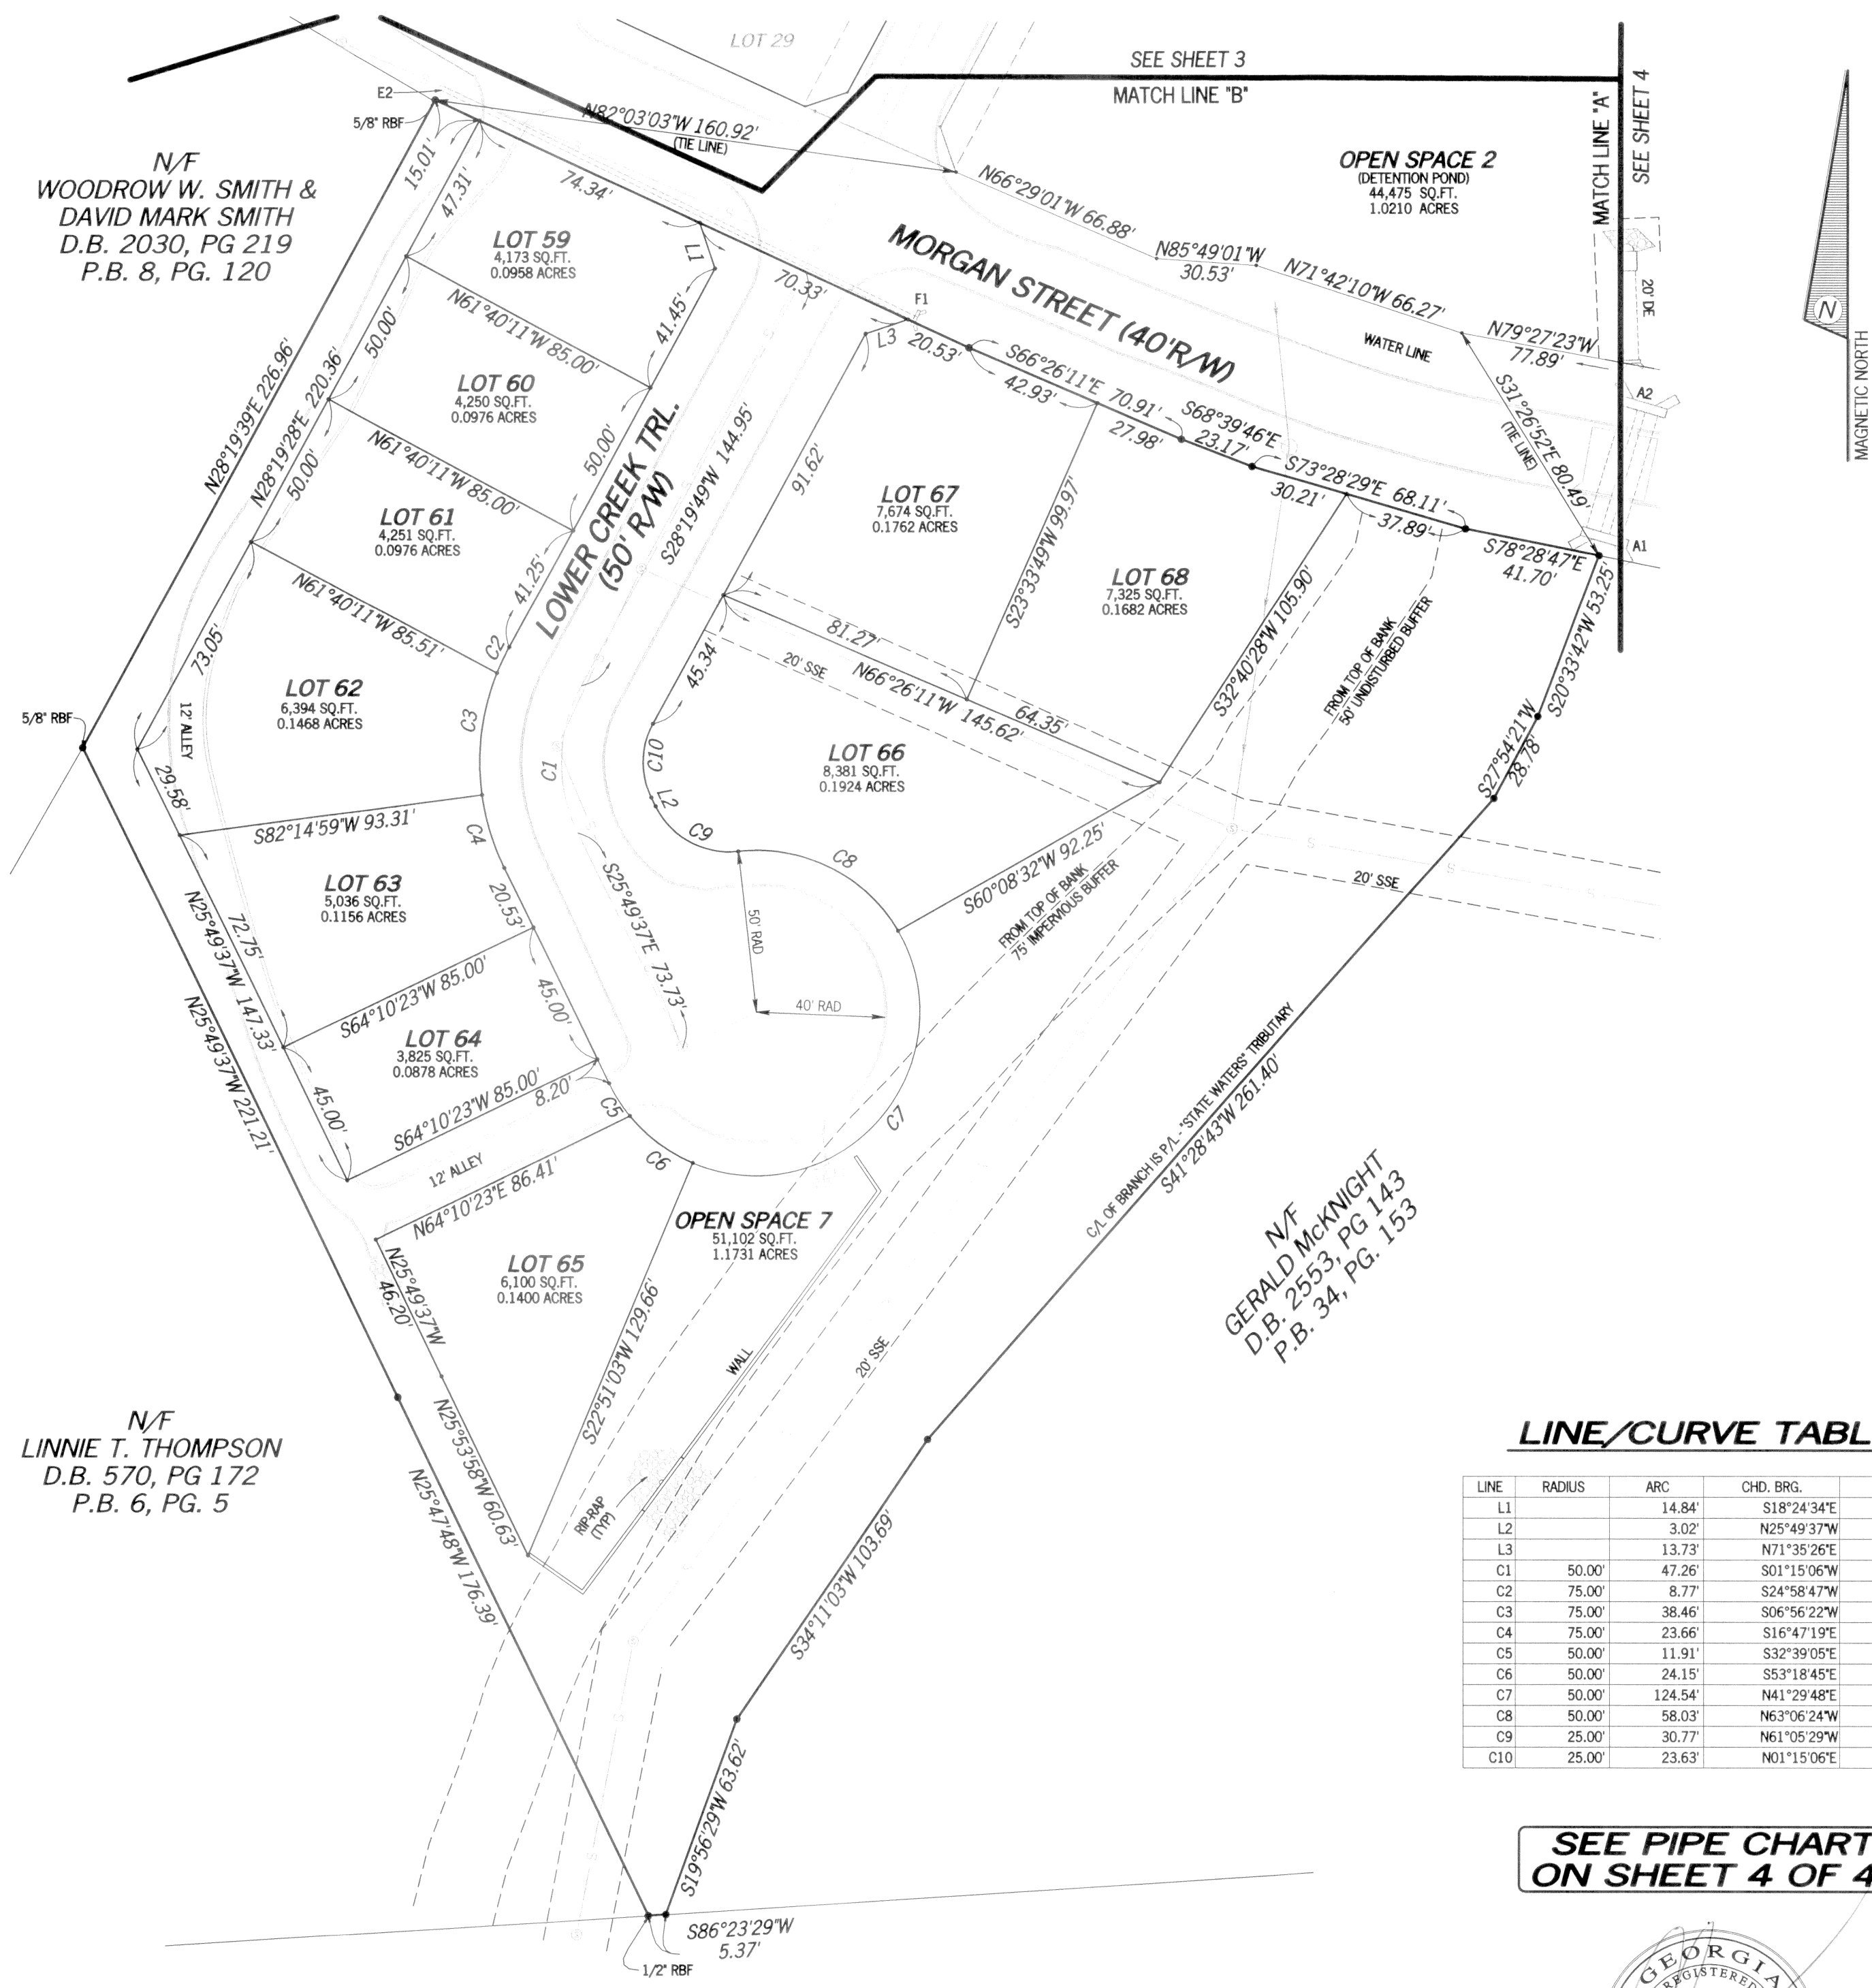


- LEGEND**
- POB POINT OF BEGINNING
 - IPS IRON PIN SET
 - IPF IRON PIN FOUND
 - CMF CONCRETE MONUMENT FOUND
 - PP UTILITY POLE
 - LP LIGHT POLE
 - SSMH SANITARY SEWER MANHOLE
 - SDMH STORM DRAIN MANHOLE
 - INV INVERT
 - FH FIRE HYDRANT
 - EP EDGE OF PAVEMENT
 - BC BACK OF CURB
 - TW TOP OF WALL
 - BW BOTTOM OF WALL
 - OU OVERHEAD UTILITY
 - UE UNDERGROUND UTILITY
 - CMF CORRUGATED METAL PIPE
 - RCP REINFORCED CONCRETE PIPE
 - PVC POLYVINYL CHLORIDE PIPE
 - JB JUNCTION BOX
 - SWCB SINGLE WING CATCH BASIN
 - DWCB DOUBLE WING CATCH BASIN
 - CLF CHAIN LINK FENCE
 - WV WATER VALVE
 - WM WATER METER
 - CO SEWER CLEAN-OUT
 - GV GAS VALVE
 - DE DRAINAGE EASEMENT
 - FES FLARED END SECTION
 - YI YARD INLET
 - CI CURB INLET
 - HW HEAD WALL
 - DI DROP INLET
 - SSE SANITARY SEWER EASEMENT
 - MFFE MINIMUM FINISHED FLOOR ELEVATION
 - RBF REBAR FOUND
 - P/L PROPERTY LINE
 - C/L CENTERLINE
 - R/W RIGHT-OF-WAY
 - EX EXISTING
 - OSC OUTLET CONTROL STRUCTURE
 - EOP END OF PIPE
 - ③ SAN. SEW. MANHOLE
 - ⑤ STORM DRAIN MANHOLE
 - UTILITY POLE
 - ✱ LIGHT POLE
 - GUY WIRE
 - ⊠ CONC. MONUMENT
 - ≡ WATER VALVE
 - WATER METER
 - ⊕ FIRE HYDRANT
 - Ⓢ GREASE TRAP MANHOLE
 - W — APPROX. WATER LINE
 - S — SEWER LINE
 - OU — OVERHEAD UTILITIES
 - E — APPROX. ELECTRIC LINE
 - G — APPROX. GAS LINE
 - T — APPROX. TELEPHONE LINE
 - EXISTING SEWER LINE TO BE ABANDONED

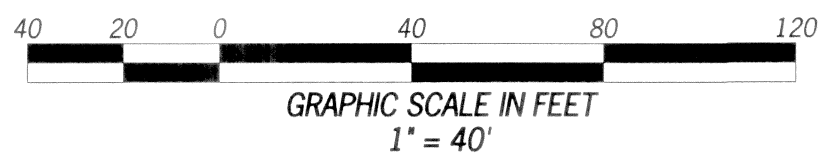

LINE/CURVE TABLE

LINE	RADIUS	ARC	CHD, BRG.	CHD.
L1		14.84'	S18°24'34"E	
L2		3.02'	N25°49'37"W	
L3		13.73'	N71°35'26"E	
C1	50.00'	47.26'	S01°15'06"W	45.52'
C2	75.00'	8.77'	S24°58'47"W	8.77'
C3	75.00'	38.46'	S06°56'22"W	38.04'
C4	75.00'	23.66'	S16°47'19"E	23.56'
C5	50.00'	11.91'	S32°39'05"E	11.88'
C6	50.00'	24.15'	S53°18'45"E	23.92'
C7	50.00'	124.54'	N41°29'48"E	94.75'
C8	50.00'	58.03'	N63°06'24"W	54.83'
C9	25.00'	30.77'	N61°05'29"W	28.87'
C10	25.00'	23.63'	N01°15'06"E	22.76'

SEE PIPE CHART
ON SHEET 4 OF 4

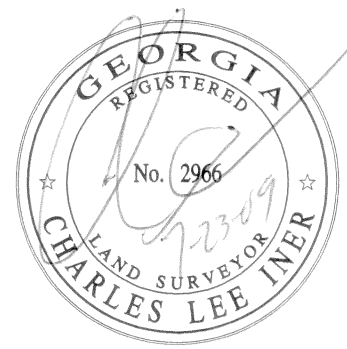

RELEASE DESCRIPTION

DATE:

A FINAL PLAT PREPARED FOR:
GIN PROPERTY DEVELOPMENT

FINAL PLAT PREPARED BY:

POINT TO POINT LAND SURVEYORS
810 Jackson Street
Locust Grove, Georgia 30248
(p) 678.565.4440 (f) 678.565.4497
(w) pointtopointsurvey.com

LAND LOT: 260
DISTRICT: 1ST
SECTION: N/A
CITY: SENOIA
COUNTY: COWETA
STATE: GEORGIA
DATE: 23 JULY, 2009
DRAWN BY: JW/KJW/JP
CHKD BY: K. WILLIAMS
APPROVED BY: C. INER
JOB NO.: 2007.787
FILE #: 09-C-010
SHEET NUMBER:
2
OF 4 SHEETS